

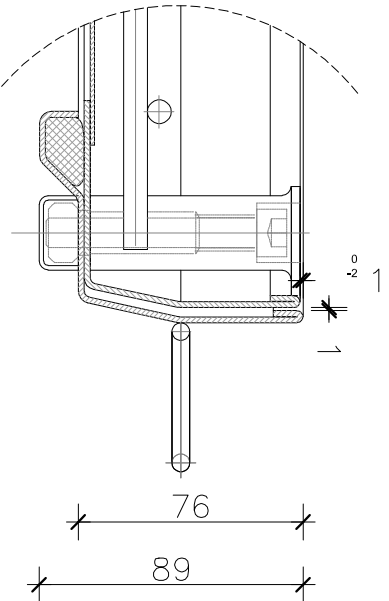


DN	d	l	A
110	110	200	190
125	125	200	205
160	160	200	240
200	200	200	280
250	250	200	330
315	315	200	395
400	400	200	480

PRESJEK

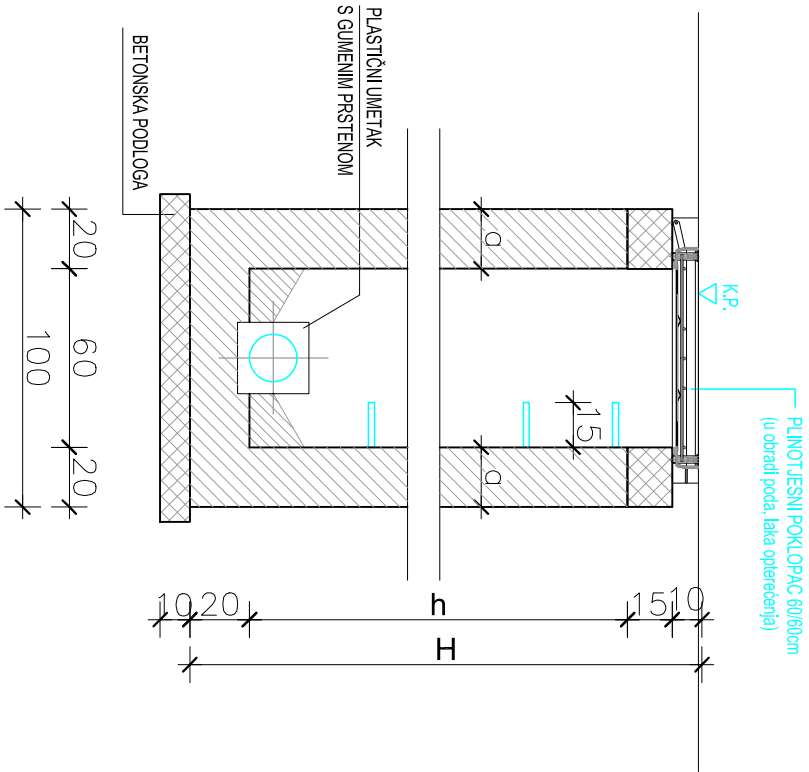

Typ	A	B	C	D
600x600	742	742	600	600

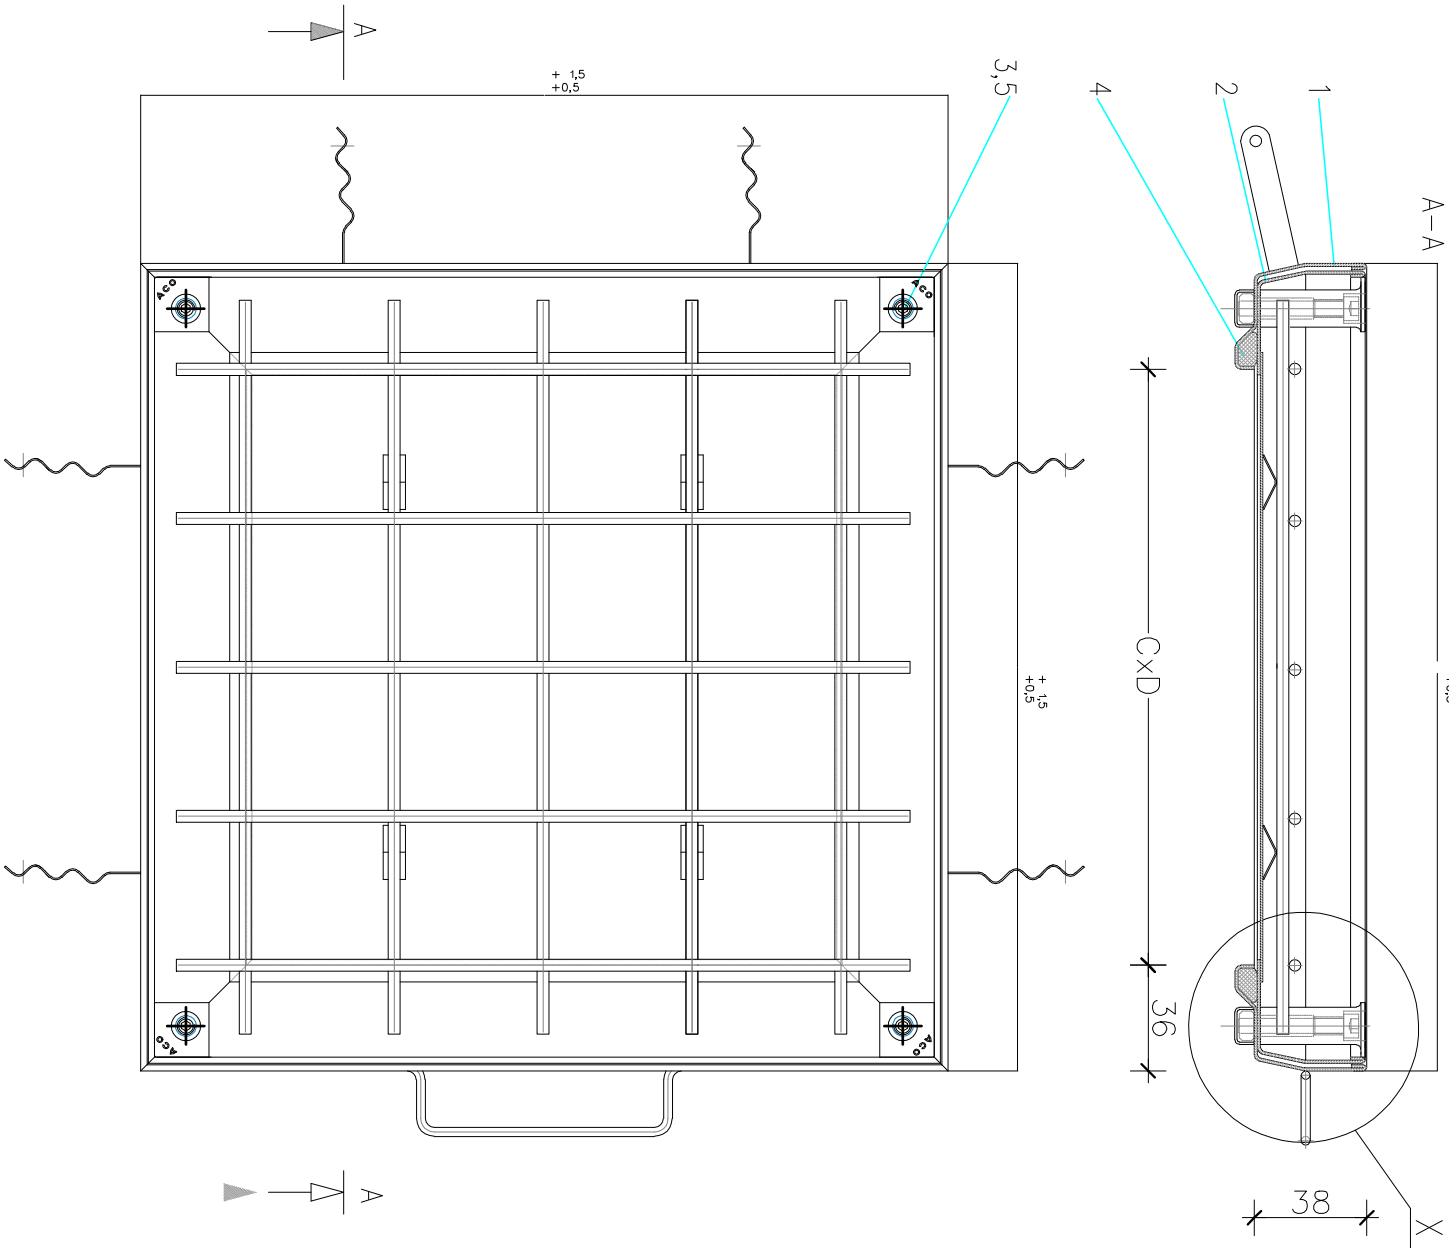

NAZIV I ADRESA PROJEKTOG UREDA		RAZINA PROJEKTA		STRUKOVNA ODREDNICA PROJEKTA	
ULJANIK d.o.o.		Mate Bučara 9		GRADJEVINSKI PROJEKT	
INŽENJERSKI URED		44 250 Petrijnja		- PROJEKT VODOOPSKRBE I ODVODNJE	
SURADNIK PROJEKATNA		REVIZIJA		INVESTITOR	
IME, POTPIS I PEČAT OVLASITELNOG PROJEKTANTA		0		OPCINA KRAVVARSKO, OIB: 47763874566	
Hrvatska Komora Inženjera Građevinarstva		1:25		Tig Stjepana Radica 10413 Kravarsko	
Vedran Banaj dipl. ing. građ.		ZAJEDNIČKA OZNAKA PROJEKTA		Visenanijski objekt javne namjene	
Ovlašteni inženjer građevinarstva		02 - 02 / 19		k.č.br.791/1 k.o. Kravarsko	
G 4046		OZNAKA PROJEKTA		GRAFIČKI LIST / PRIKAZ	
PROJEKT PREGLEDNO		H-02-02/19-GP		DETALJ REVIZIONOG OKNA DN600mm	
		DATUM		DIO GRADEVINE	
		ožujak 2019		BROJ LISTA	
				14.	