




VJ\_Opća medicina(AJ052MCJ3EH/EU)  
Cooling Capa / Heating Capa  
5,20(0.00)kW / 6,30(0.00)kW

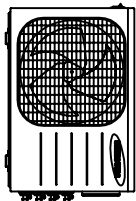



Pipe Size :ø36 / 9,62  
Pipe Length :5,00m / 5,00m / 0  
E1\_19 Medicinska sestra(AJ016NBNDH/EU)  
Cooling Capa / Heating Capa  
1,60(0.00)kW / 2,00(0.00)kW

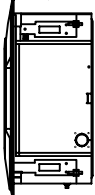

Pipe Size :ø36 / 9,62  
Pipe Length :9,00m / 9,00m / 0  
E1\_18 Soba liječnika(AJ020NBNDH/EU)  
Cooling Capa / Heating Capa  
2,00(0.00)kW / 2,20(0.00)kW

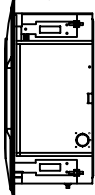

Pipe Size :ø36 / 9,62  
Pipe Length :12,00m / 12,00m / 0  
E1\_16 Čekaonica ordinacije opće medicine(AJ016NBNDH/EU)  
Cooling Capa / Heating Capa  
1,60(0.00)kW / 2,00(0.00)kW

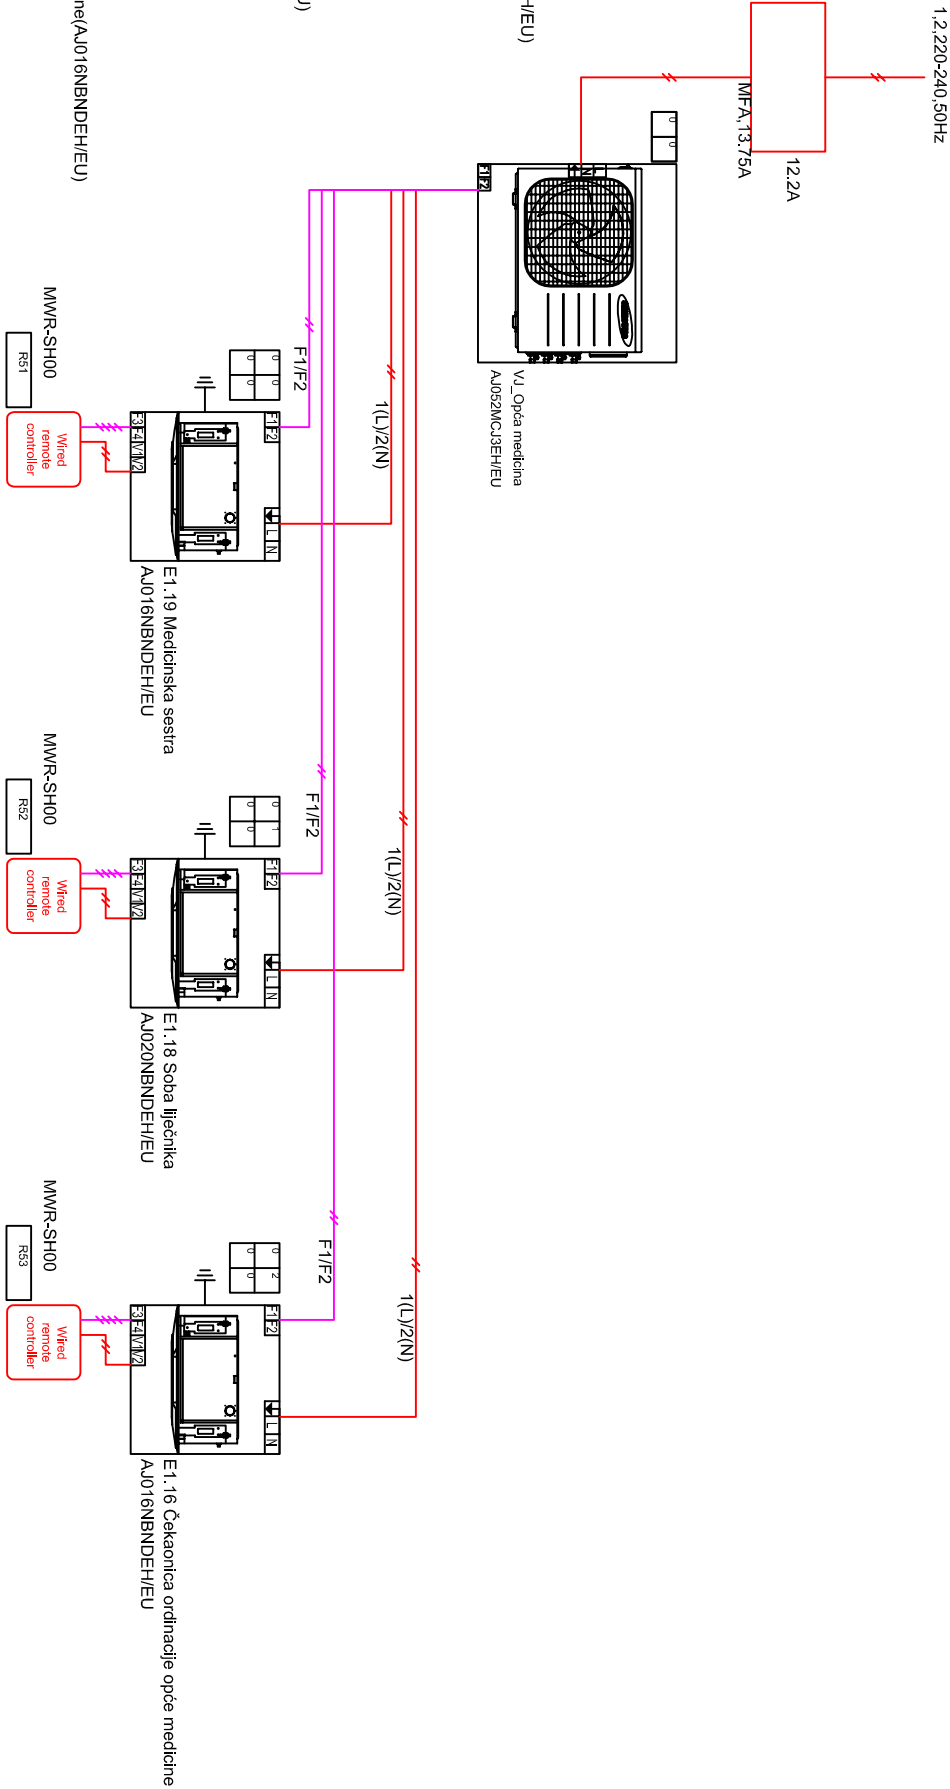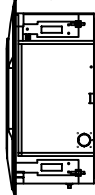

1.2.220-240.50Hz

INVESTITOR: <b>LOVRIĆ PROJEKT d.o.o.</b> Karlovački prilaz 1A, HR-23000 ZADAR Tel.: +385 23 382 428; OIB: 22450646794 e-mail: info@lovric-projekt.hr		GL. PROJEKTANT: PROJEKTANT: SURADNIK:	Miroslav Lazčić, dipl.ing.arh. Siniša Lovrić, dipl.ing.stroj.	
PEČAT:				
GRAĐEVINA: Višenamjenski objekt javne namjene k.č.br.791/1, k.o. Kravarsko				
FAZA: GLAVNI PROJEKT		VRSTA PROJEKTA: STROJARSKI PROJEKT		
NAZIV NACRTA: SHEMA VRF SUSTAVA - OPĆA MEDICINA		MJERILIC:	ZOP: ZOP-02-02/19 DATUM: Ožujak 2019.	T.D. S-19015 BROJ NACRTA: 13